


# CALE PARK MASTER PLAN :



Ornamental Tree Avenue



Open Woodland

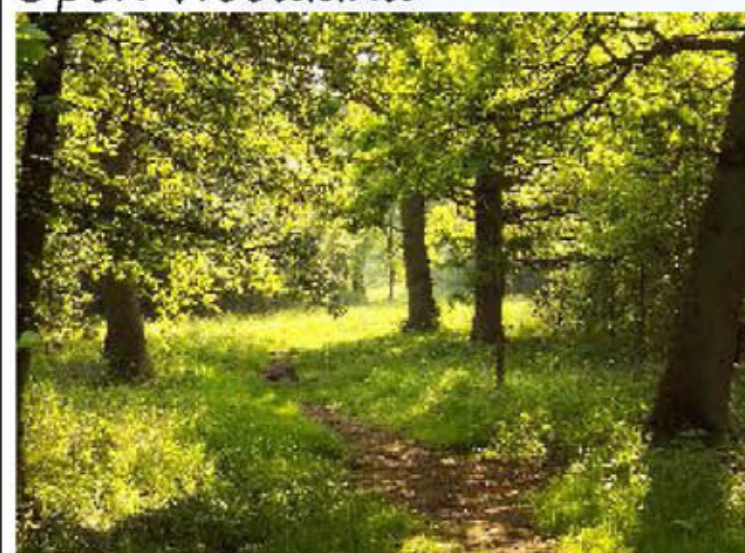

Wetland Garden, with boardwalk.

Access from Business Park.  
Willow Maze



Wildflower Meadow



Teen Area, with skate/ ball park and hangout area.





Picnic in the Park



Key :

-  - New Footpath Network
-  - Native Tree and Woodland Planting
-  - New Avenue Trees
-  - Bike Trail

PLAY GARDEN :

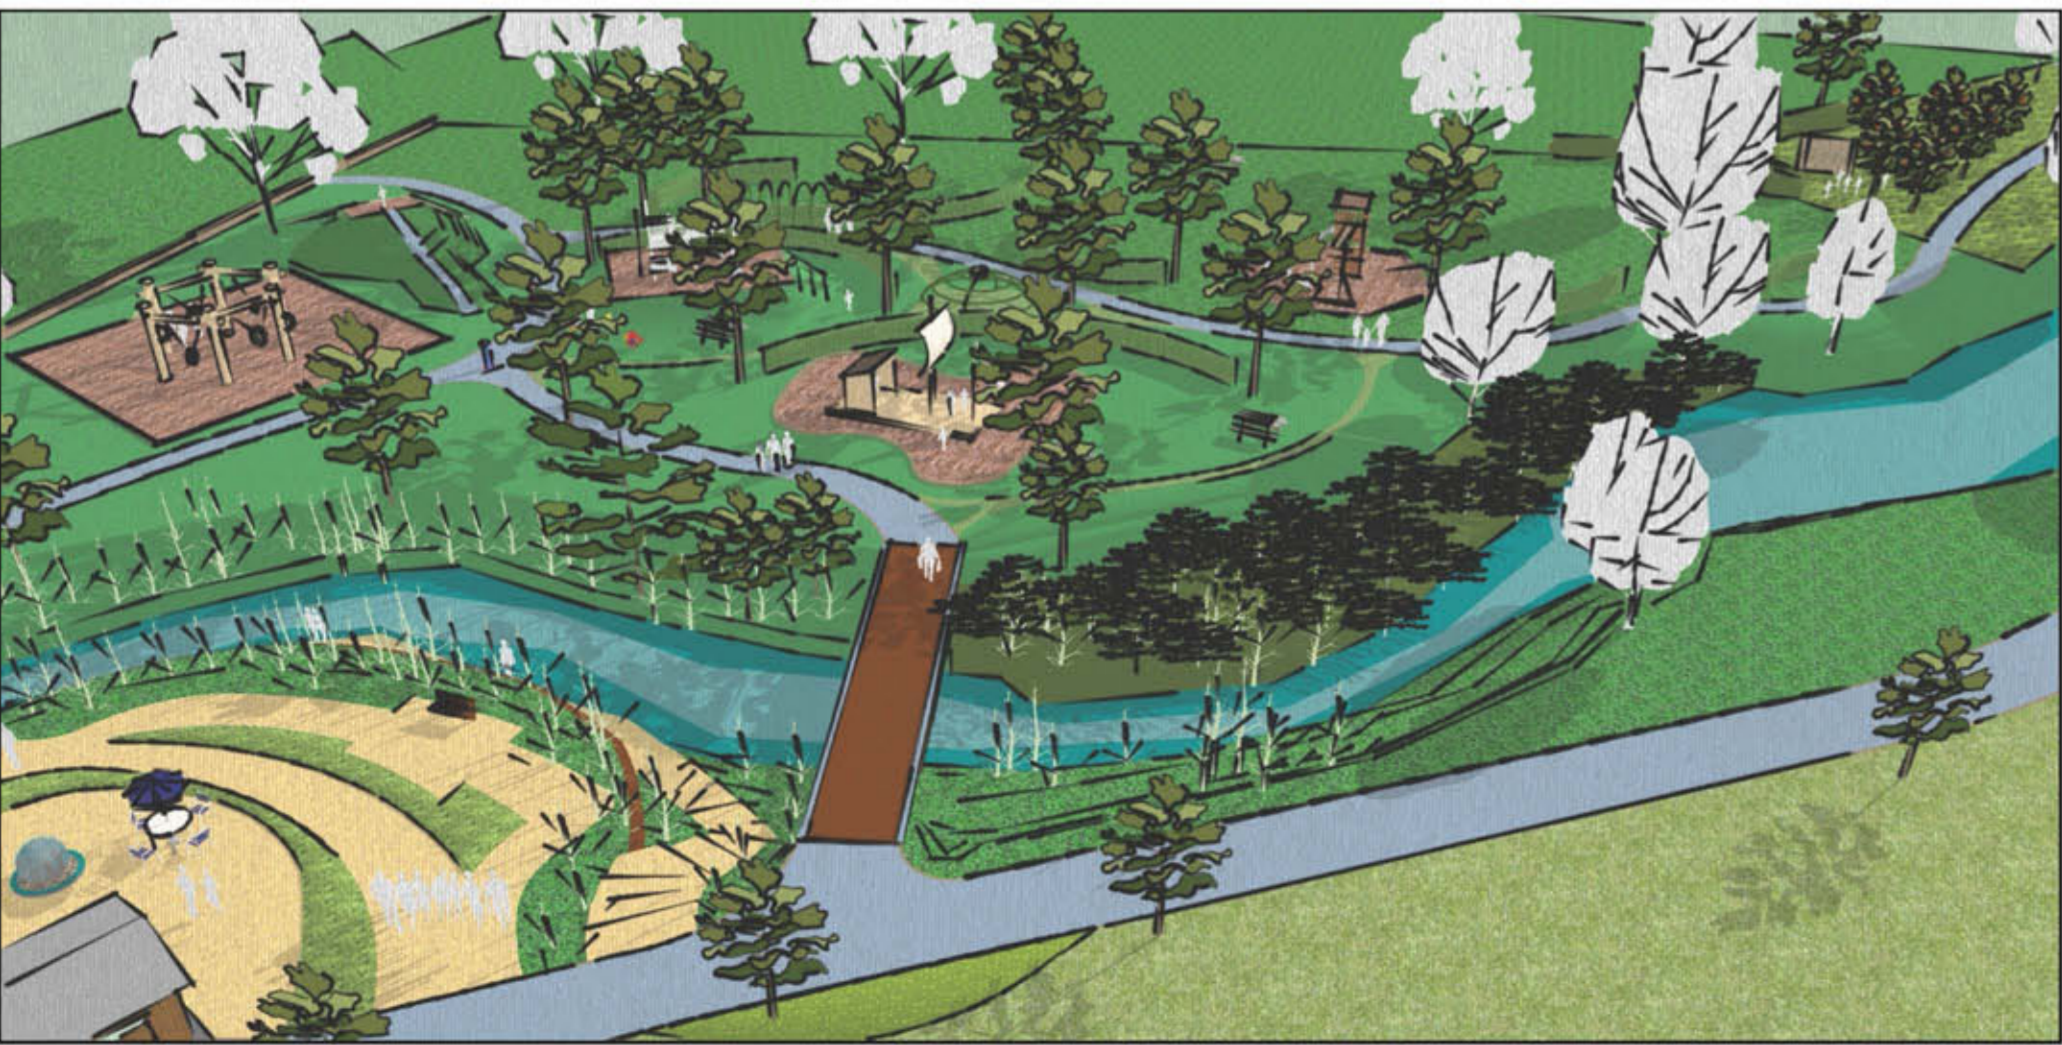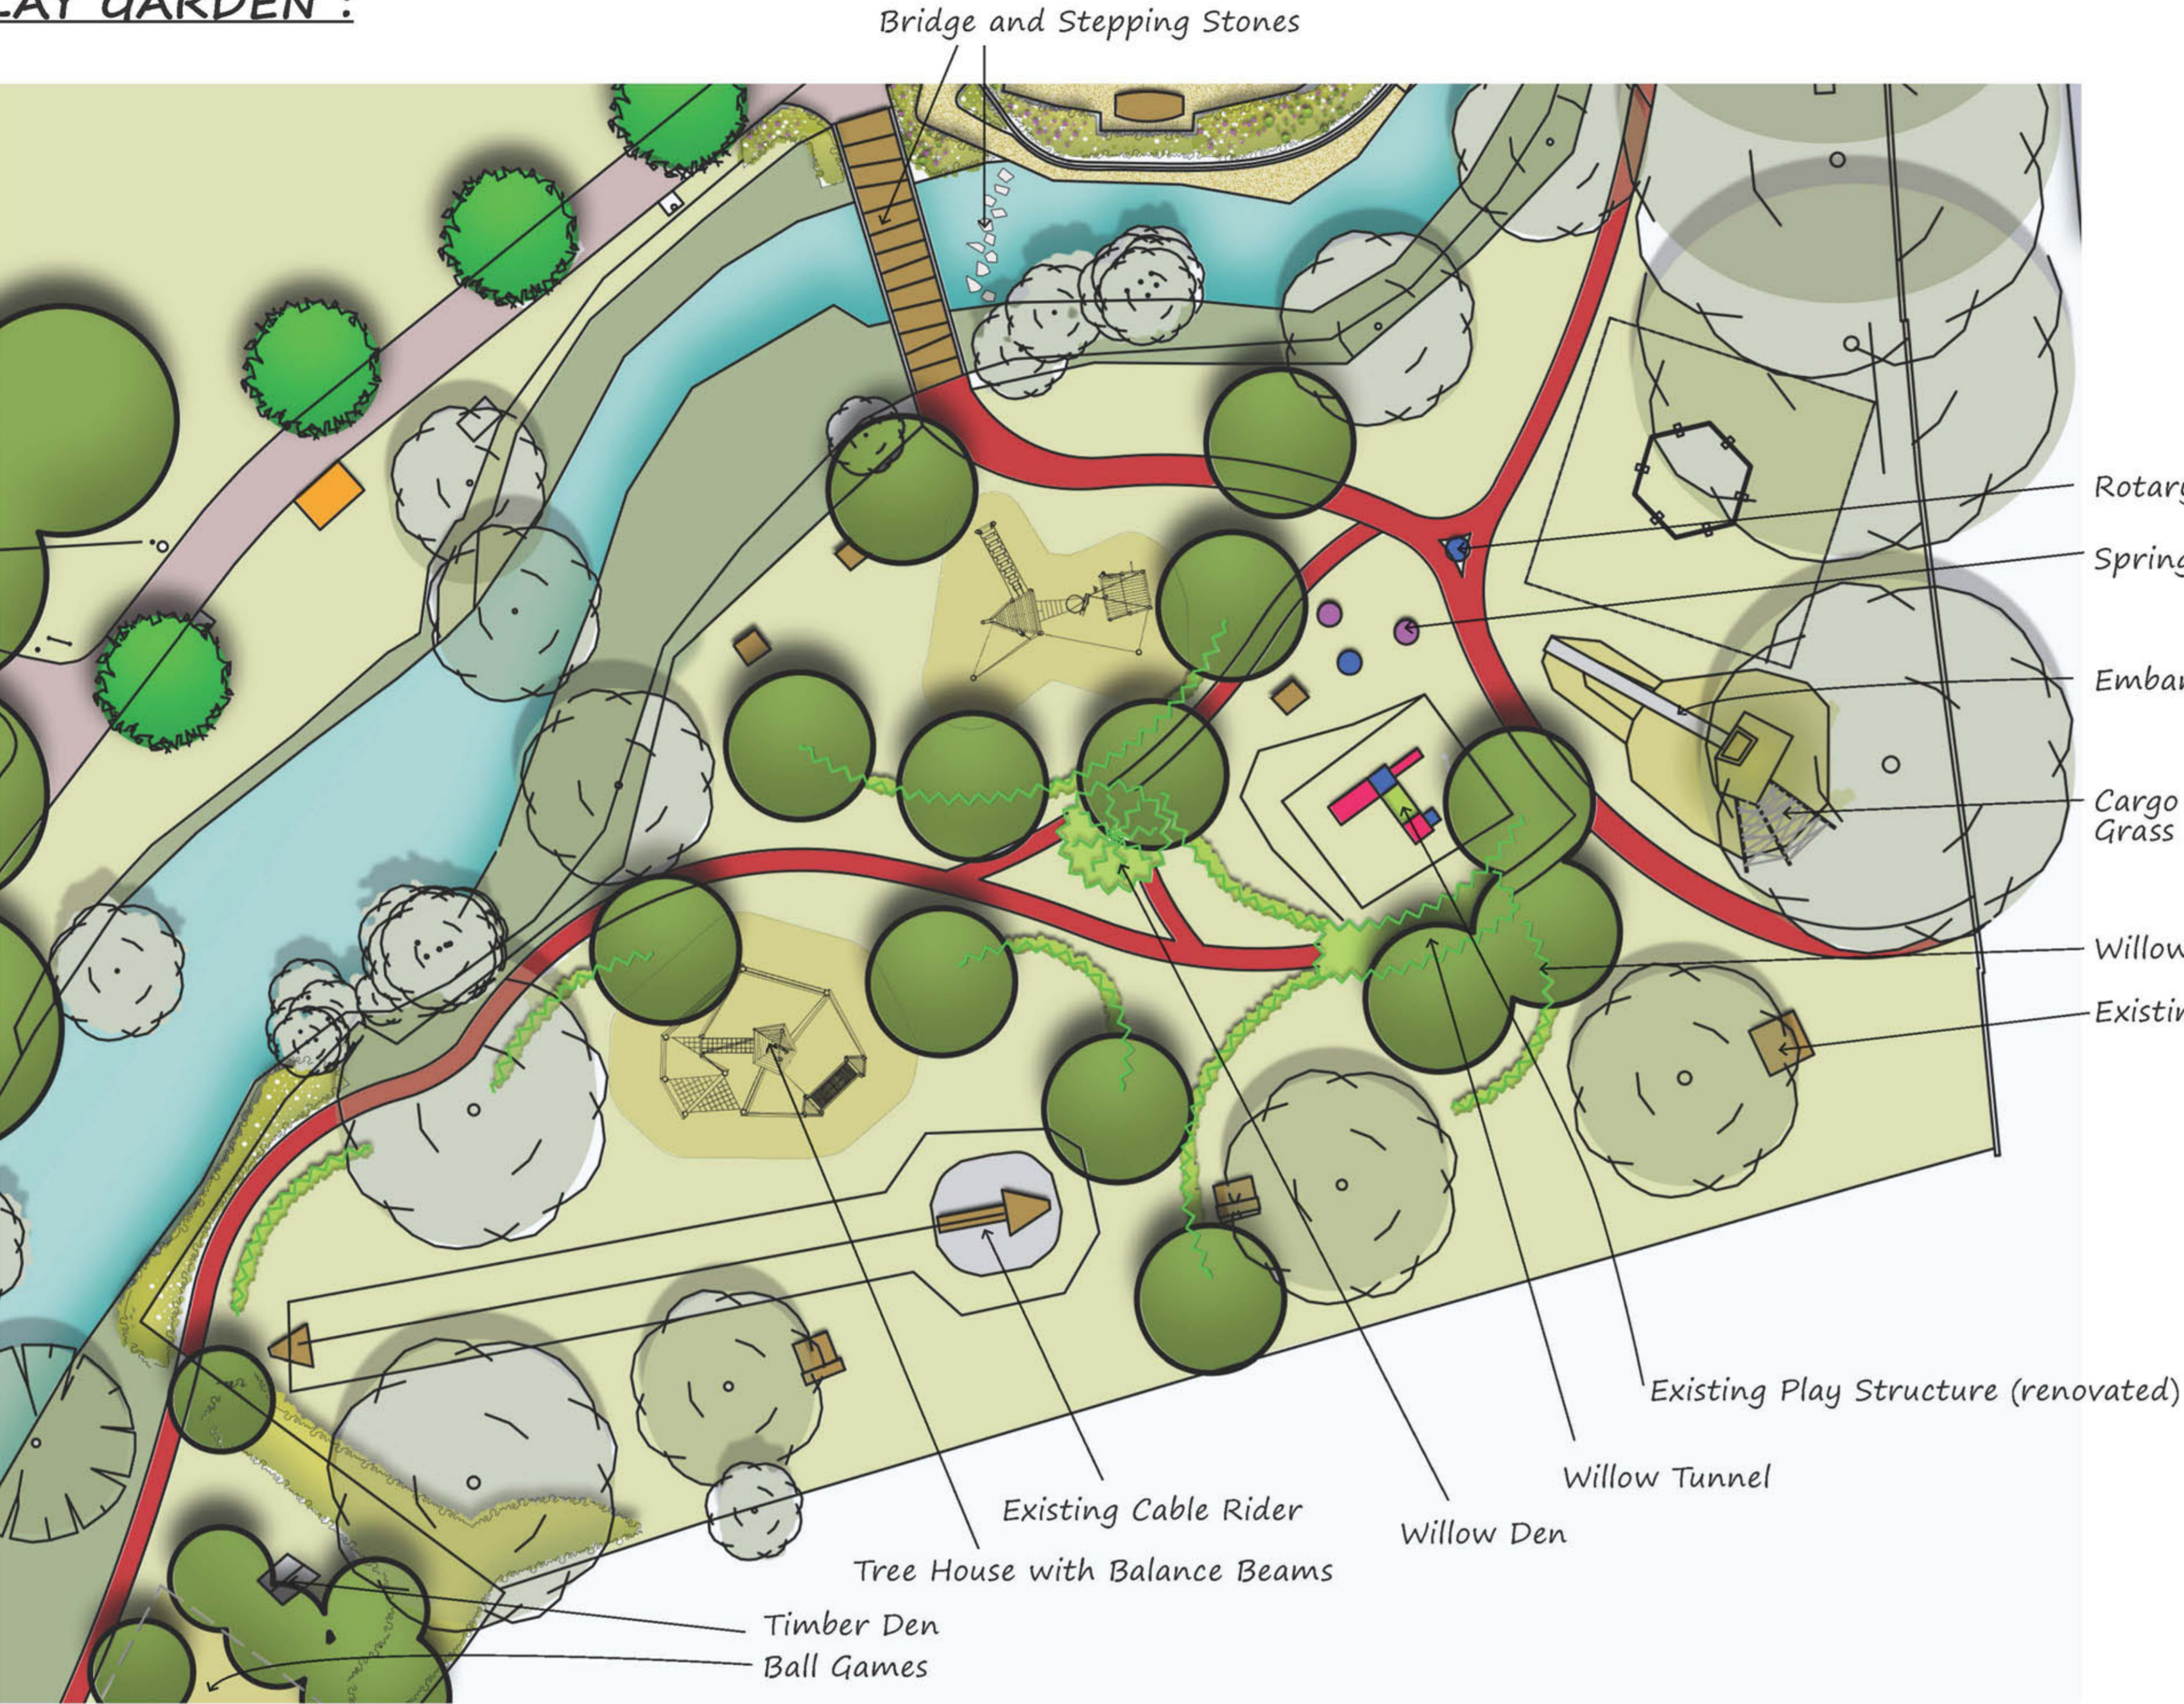

Aerial view from Cricket Field




View from Bridge

# ENTRANCE GARDEN :

Produce Garden  
Possible allotments for local residents laid out as raised formal beds with gravel paths and benches with information to give park visitors inspiration.

Signature  
Sculptural  
Element

River Platform  
with decked  
surfacing  
and steps to  
river plunge  
pool (smooth  
concrete  
surface). Cube  
and bench  
seating.

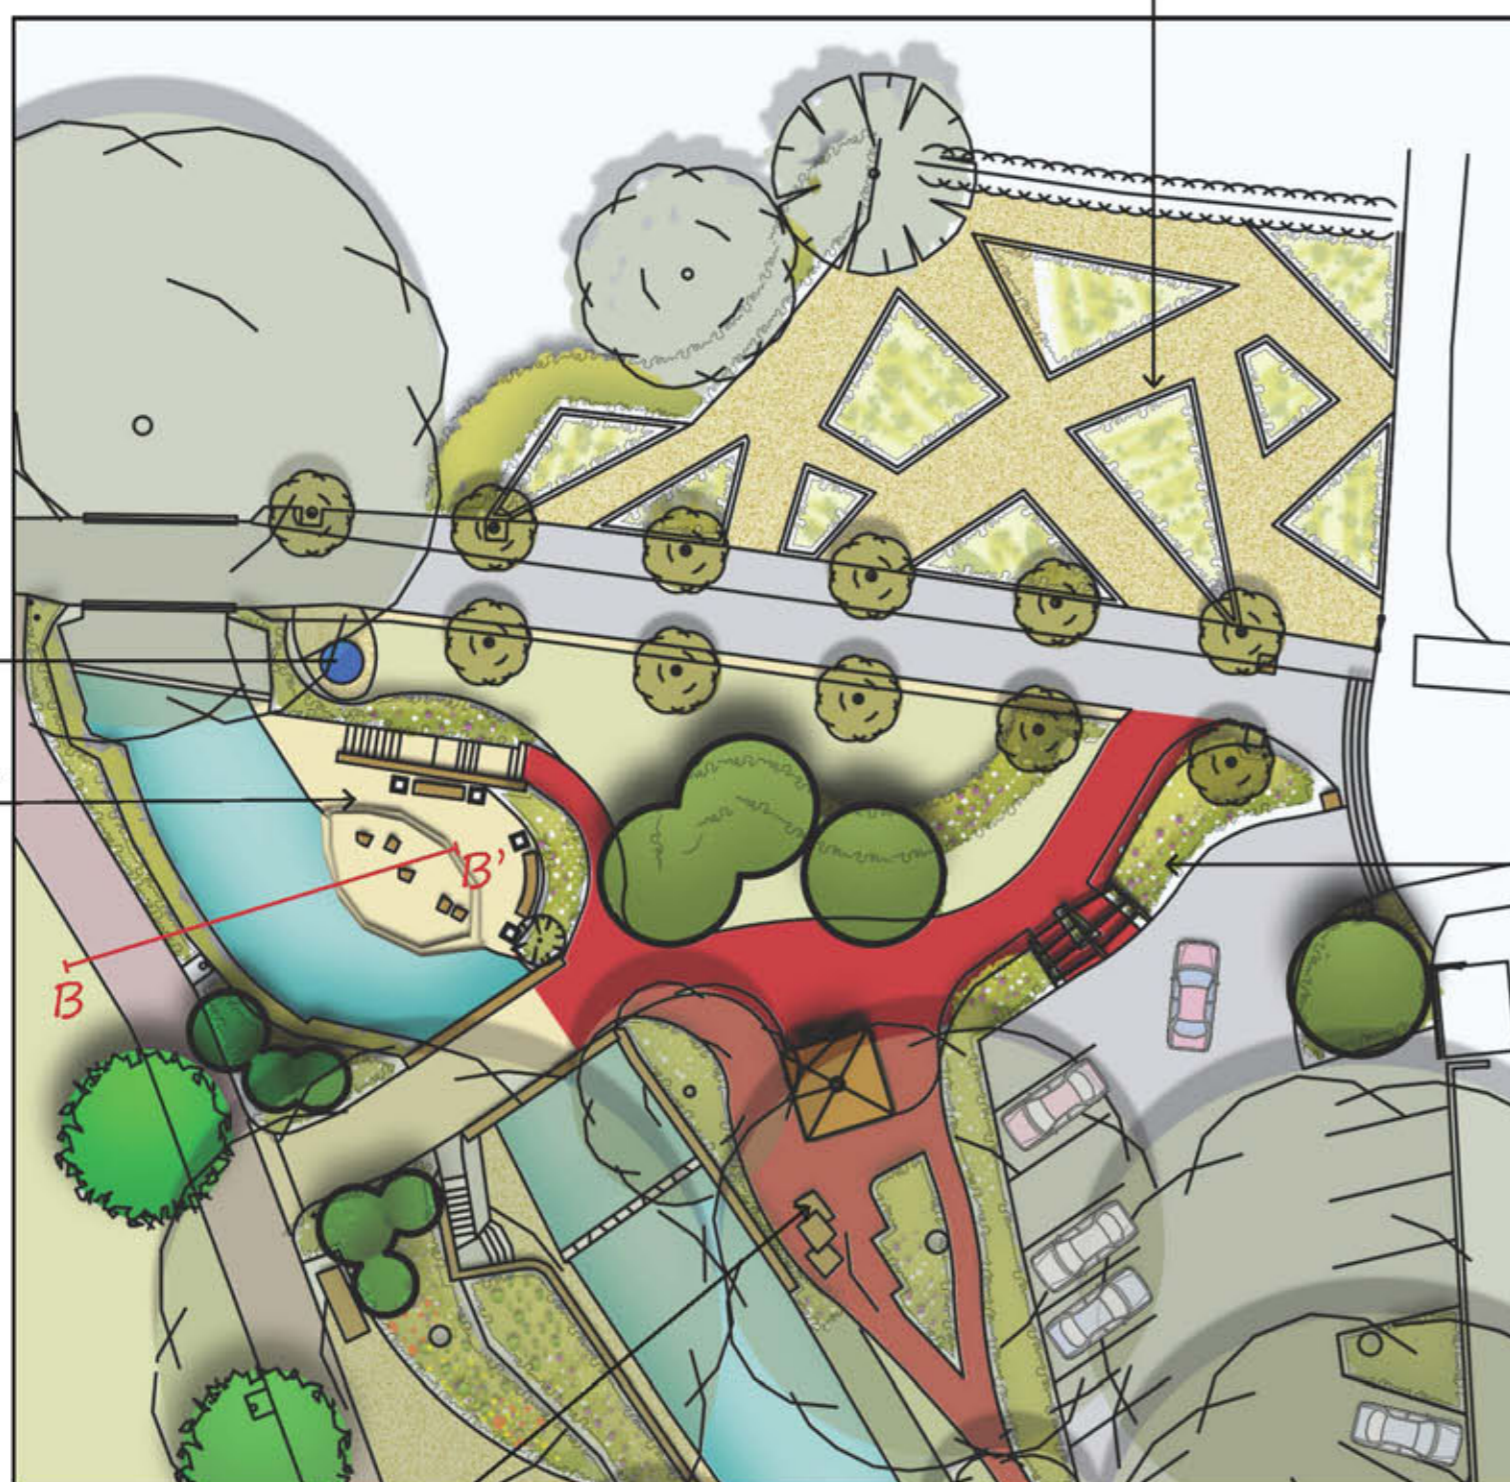



Inviting entrance  
with decorative  
paving,  
ornamental  
planting with  
pergola, and  
sculptural  
elements

Meeting and Information Point.  
New toilet block with information on the park and wider area- walks and points of interests. Includes a meeting and viewing area with seating and ornamental planting



CAR PARK

Revised Layout relocated away from entrance creating safer and pleasant access to the park. Increased size to accommodate 15 vehicles

Sketch Section

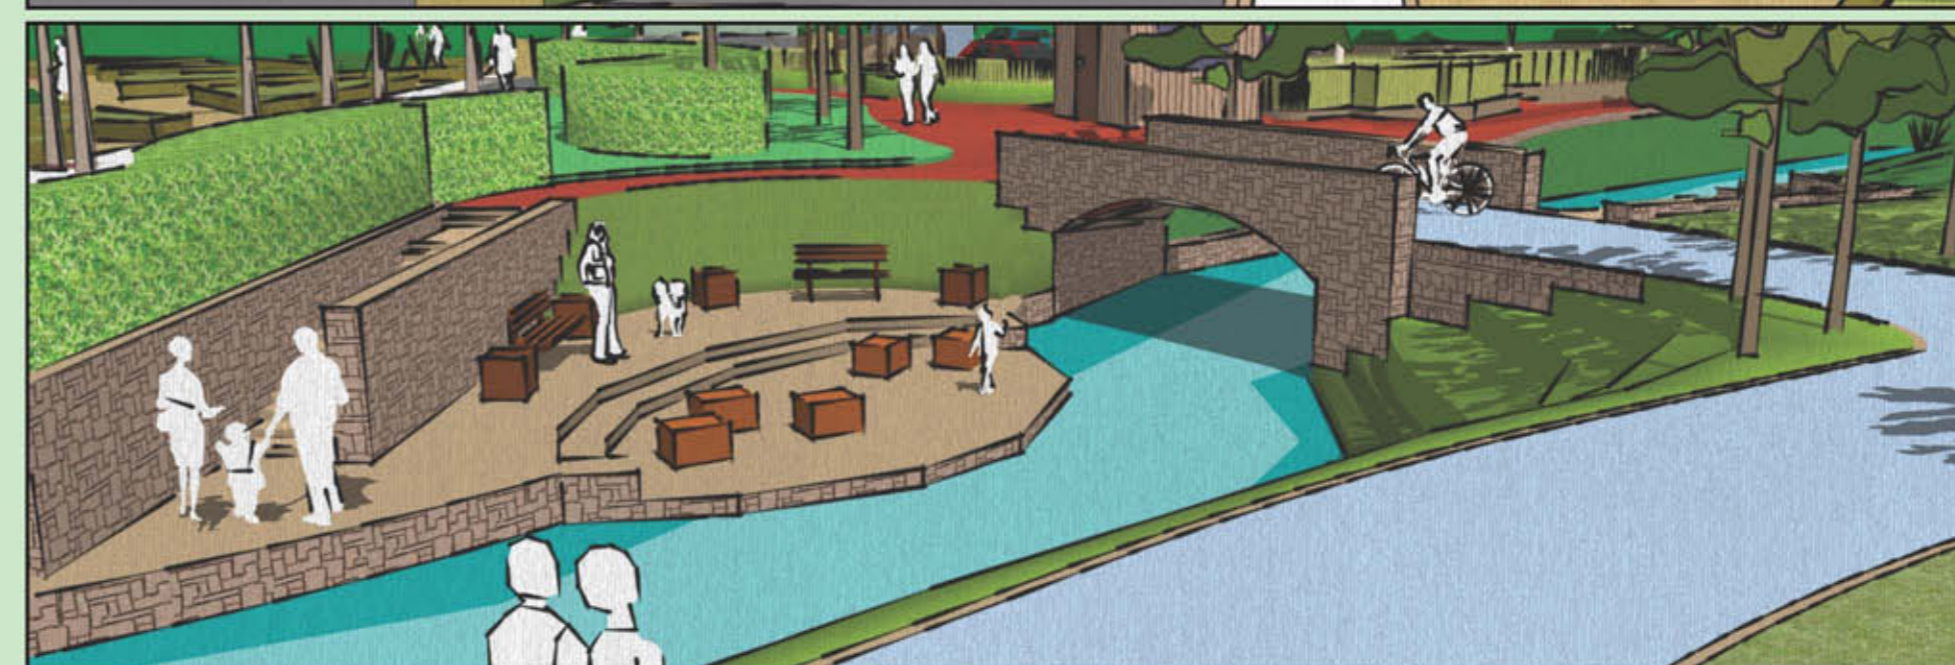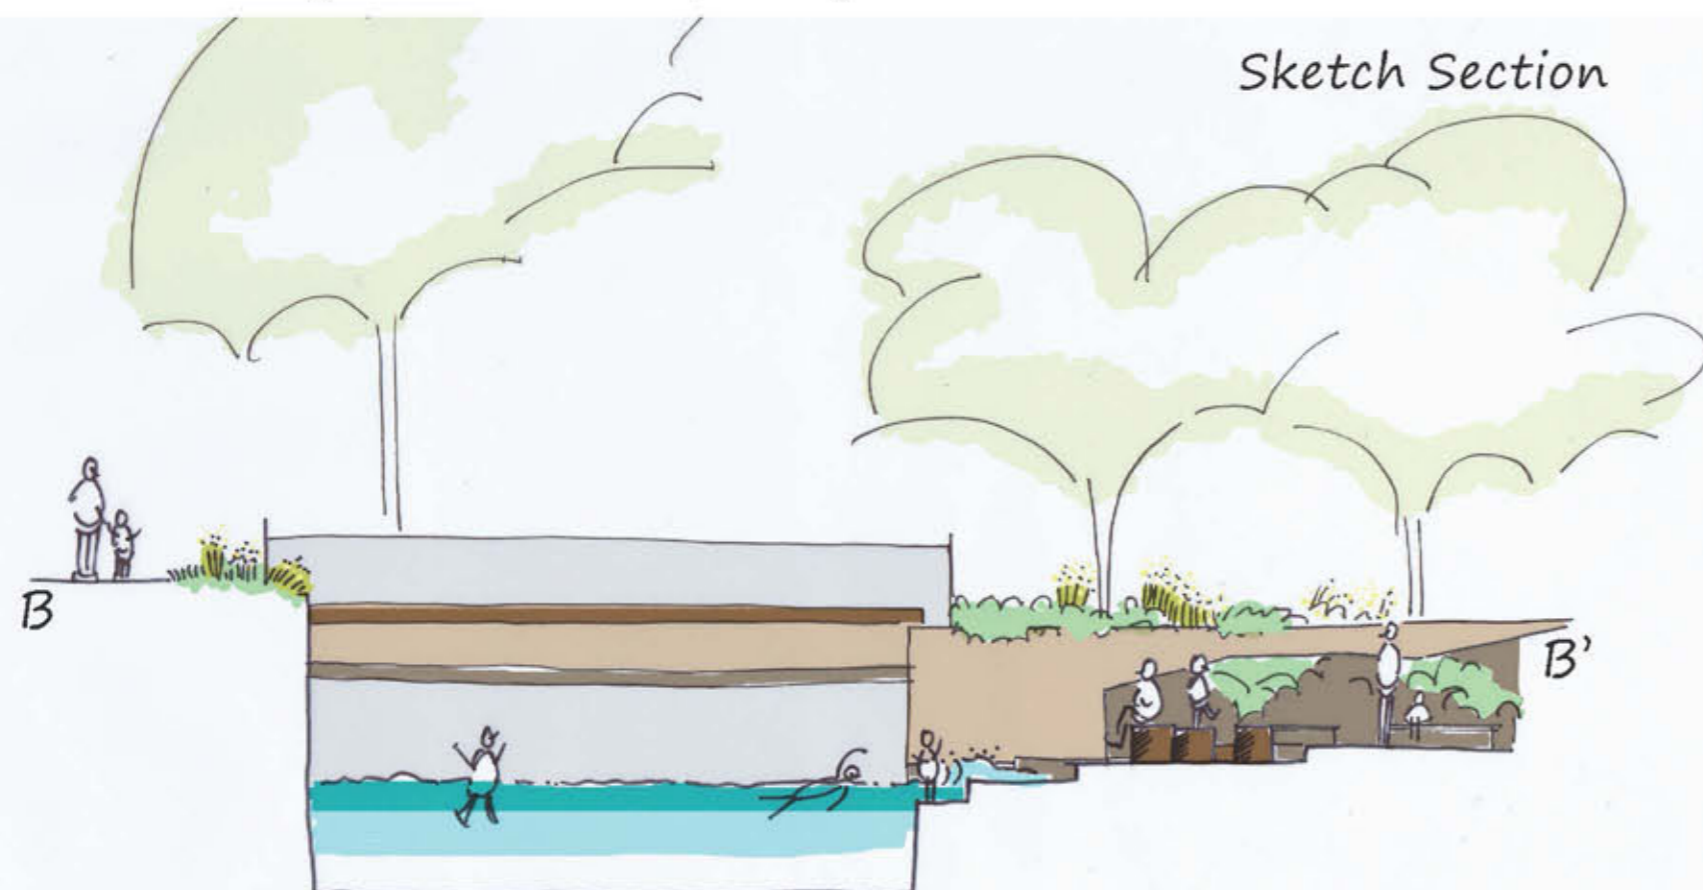

# SUMMER GARDEN :

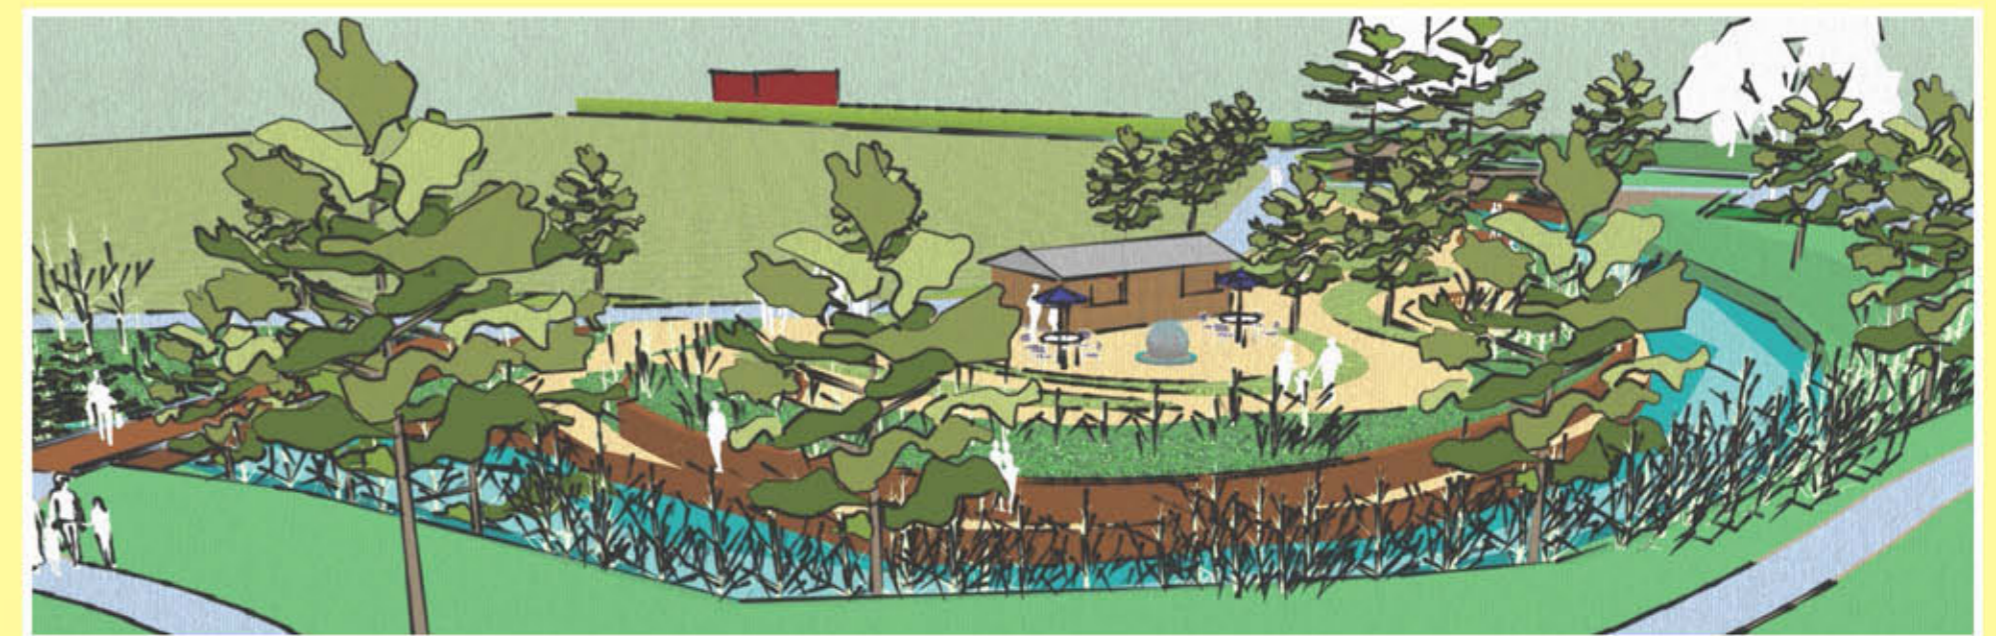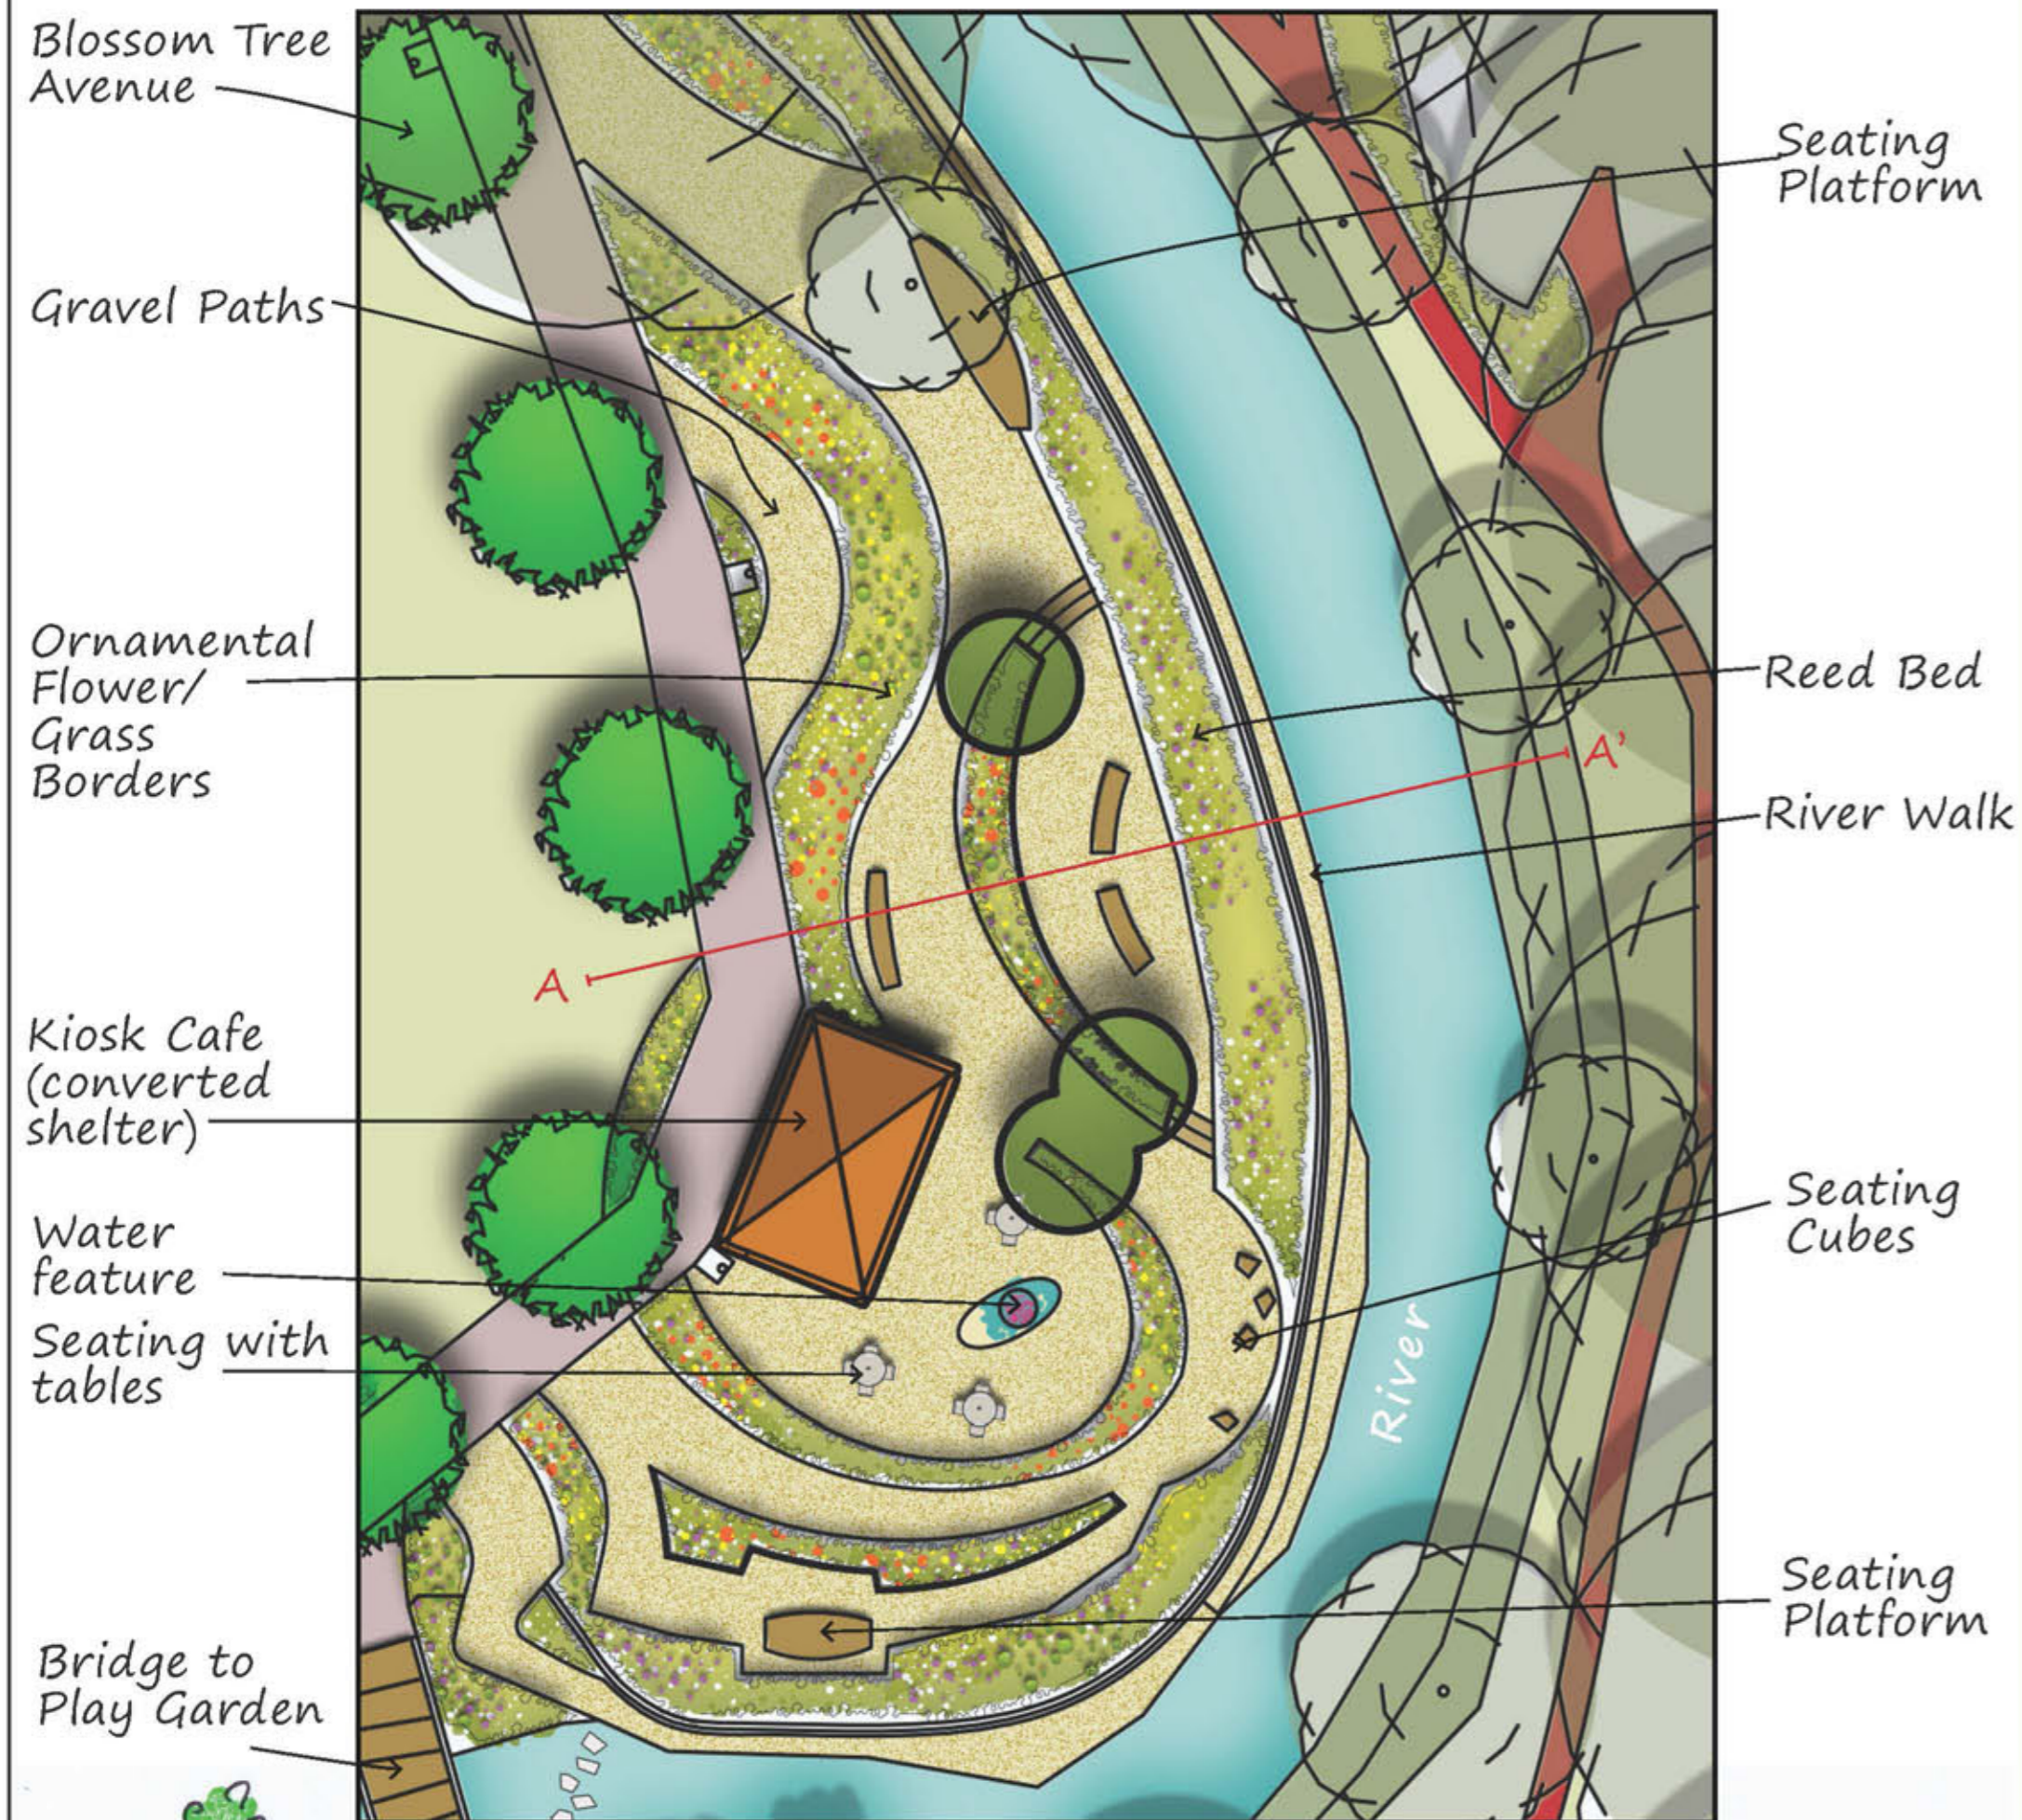

## WETLAND GARDEN :

